


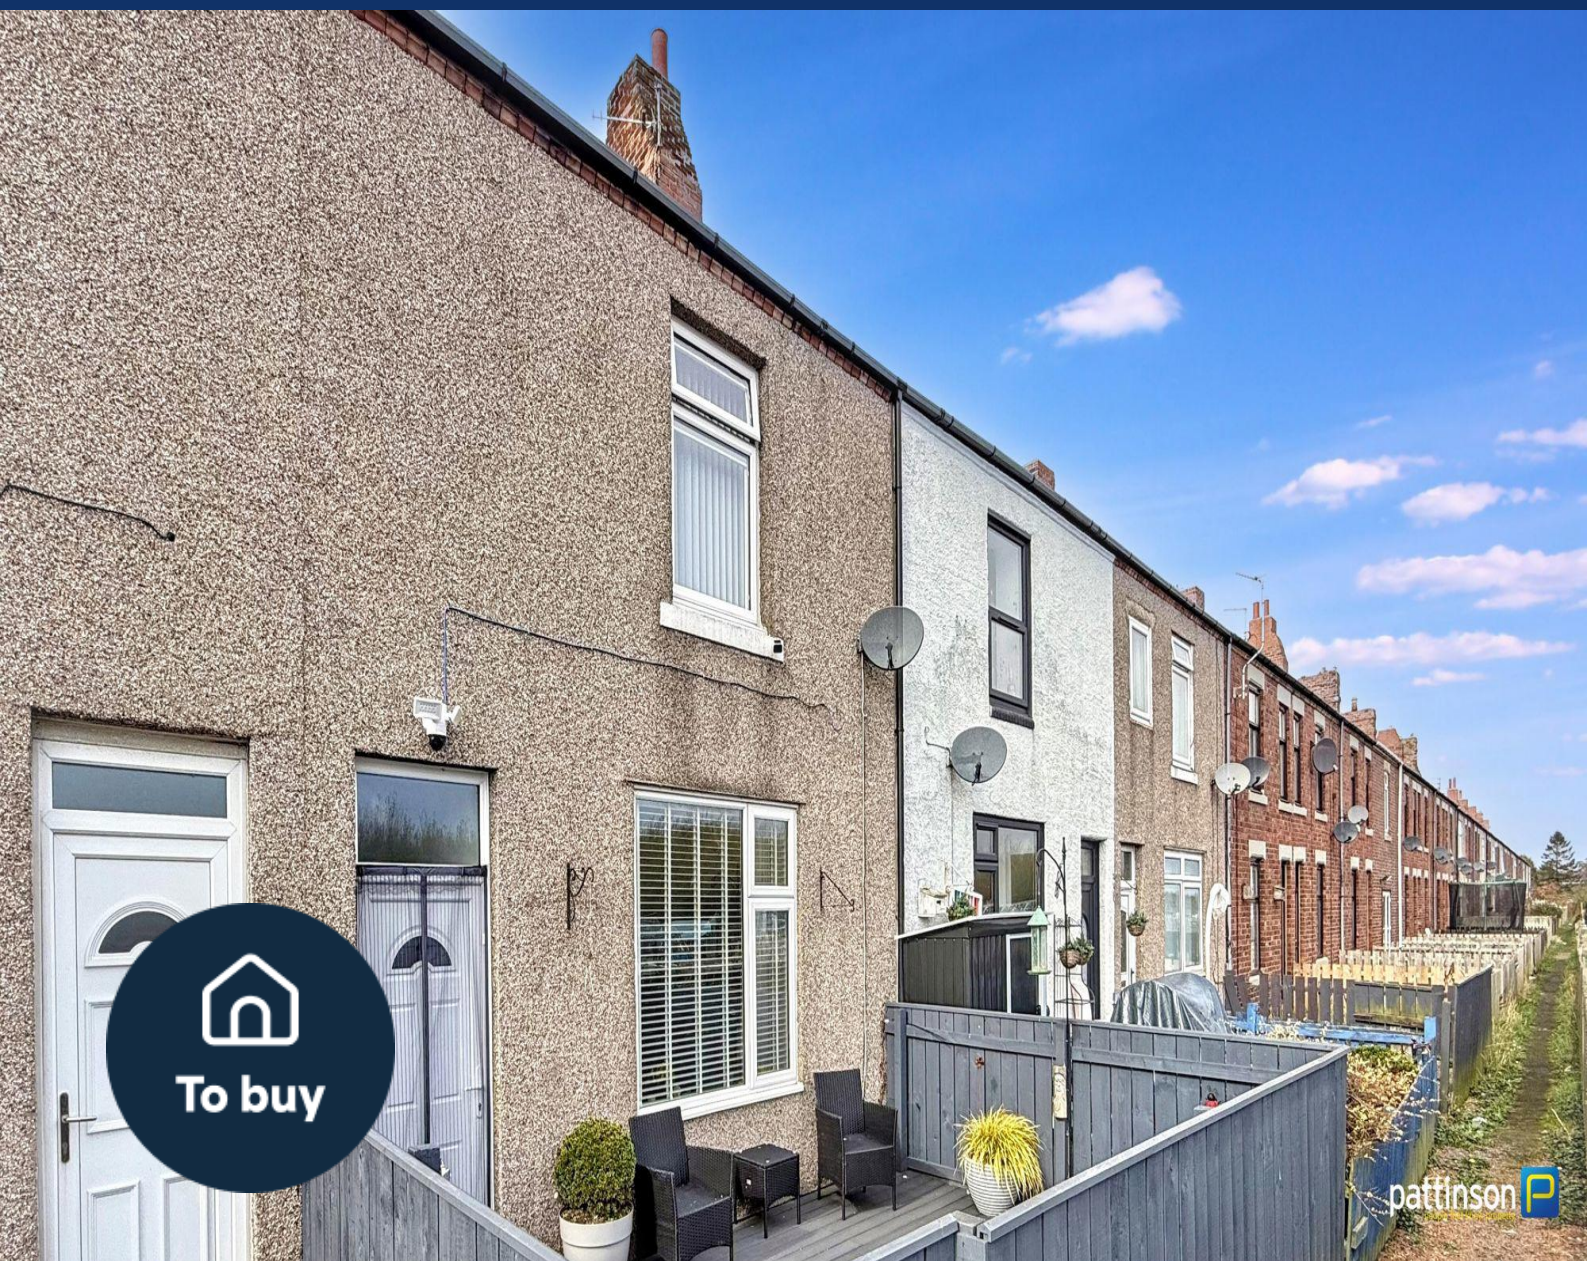

3 bed terraced house to buy in

East Terrace, Choppington,
Northumberland, NE62 5UJ

£120,000

 x 3  x 1  x 1

Tenure

Freehold

On Street parking

Property features

- ✓ Terraced Three Bedroom House
- ✓ Spacious Kitchen/Diner
- ✓ Upgraded Bathroom
- ✓ Beautifully Presented
- ✓ EPC Rating D

Key Information

- ✓ Council Tax: Band A
- ✓ EPC Rating: D
- ✓ Heating supply: Gas
- ✓ Electric supply: National Grid
- ✓ Water supply: Direct mains water
- ✓ Mobile signal: Good

Arrange a viewing

Garreth Young
Branch Manager
Ashington

01670 568096
ashington@pattinson.co.uk

- ✓ Flexible viewing slots
- ✓ Accompanied viewings

Description

LARGER STYLE TERRACED HOUSE - THREE BEDROOMS - BEAUTIFULLY PRESENTED - SPACIOUS KITCHEN/DINER - RECENTLY UPGRADED BATHROOM & BOILER - OPEN VIEWS TO FRONT - ENCLOSED YARD WITH SHED - PERFECT FIRST TIME BUY - VIEW NOW

Pattinson Estate Agents welcome to the sales market this lovely three bedroom mid terrace house located on East Terrace in Choppington. The street is nicely tucked away with lovely open aspect panoramic views to the front. Local amenities are close by and nearby road and bus routes give easy access into neighbouring towns Morpeth and Ashington. As well as nice outlooks there are pleasant walks which lead to the Wansbeck riverside.

This much loved and beautifully presented home has been much improved by the current owners and benefits from Upvc double glazing and combi gas central heating.

Briefly comprising; entrance hallway, lounge, kitchen/diner, rear hallway and ground floor bathroom. To the first floor the generous master bedroom with fitted wardrobes, double bedroom two and a single bedroom.

Externally to the front an enclosed garden area with composite decking and gate for access. To the rear an enclosed west facing walled yard with timber shed and gated access.

As we anticipate a high level of interest, early viewings are essential to avoid disappointment. Please contact our Ashington Team to book your appointment.

Council Tax Band: A

Tenure: Freehold

Price: Must Be Viewed £120,000

Property Type: Terraced House

Parking: On Street, Rear

Construction materials: Brick and block

Roofing type: Slate tiles

Heating: Gas

Electric: National Grid

Water: Direct mains water

Sewerage: Standard UK domestic

Mobile signal coverage: Good

Front External



Front Garden

Fenced garden area with composite decking for low maintenance.



Entrance Hallway

Via main access door to front, stairs to the first floor, radiator.



Lounge

4.14m x 3.91m (13'6" x 12'9")

Window to front with fitted white venetian vlinds, open fireplace set into the chimney breast with freestanding flame effect electric fire, wall mounted TV point, radiator.



Lounge Additional



Kitchen/Diner

5.23m x 3.87m (17'1" x 12'8")

Window to rear with fitted roller blind and spotlights above. A spacious kitchen/diner fitted with a range of neutral wall, floor and drawer units with brushed steel handles, underlighting, wood effect roll edge worktops and matching trims, integrated five burner gas hob and electric oven with brushed steel and curved glass extractor above, one and a half white ceramic sink and drainer with mixer shower tap, plumbing for washing machine, built in purpose built storage cupboards into the chimney breast, large understair storage cupboard, wood flooring, radiator.



Kitchen/Diner Additional



Kitchen/Diner Additional (2)



Rear Hallway

Stable access door into the rear yard, wood flooring, radiator.



Bathroom

2.46m x 1.96m (8'0" x 6'5")

Frosted window to side. A recently upgraded bathroom suite fitted with a walk in shower cubicle with white tray, black dual head rainfall shower and glass screen doors, white panelled bath with black waterfall mixer tap, wash hand basin and w.c set in a white vanity unit with black fittings and storage, mirrored wall mounted vanity unit, fully tiled walls, spotlights to ceiling, LVT flooring, black heated towel rail.



Bathroom Additional



First Floor Landing

Loft access hatch to ceiling. The loft space is part boarded with light and drop down ladder. The Baxi gas combi boiler is also fitted into the loft.



Bedroom One

4.18m x 3.95m (13'8" x 12'11")

Window to front with fitted vertical blinds and perfect fit blackout blinds, double fitted sliding mirrored door wardrobes, radiator. Additional freestanding four door wardrobes can be included upon request.



Bedroom One Additional



Bedroom Two

4.08m x 2.96m (13'4" x 9'8")

Window to rear with fitted vertical blinds, radiator. Freestanding wardrobe can be included upon request.



Bedroom Two Additional



Bedroom Three

2.95m x 2.11m (9'8" x 6'11")

Window to rear with fitted vertical blinds and perfect fit blackout blinds, radiator.



Bedroom Three Additional



Rear Yard

Enclosed yard with gated access. Timber shed with armoured cable providing light and power points.
West facing providing a sun trap for relaxing.




Rear Elevation



Front Views




Approx Gross Internal Area
92 sq m / 993 sq ft

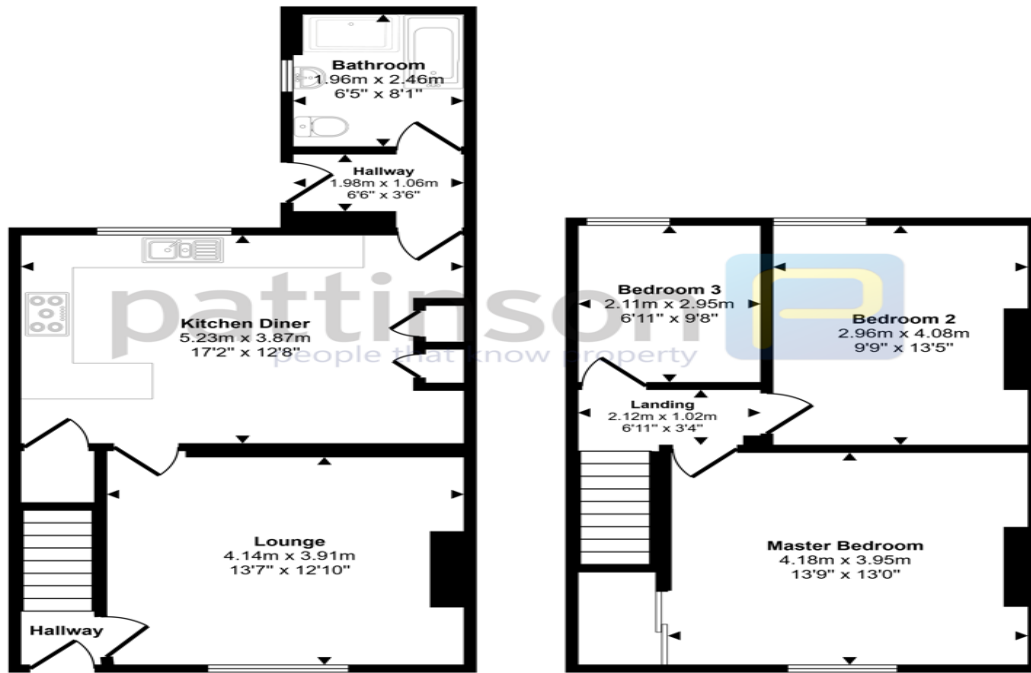

Ground Floor
Approx 49 sq m / 532 sq ft

First Floor
Approx 43 sq m / 461 sq ft

This floorplan is only for illustrative purposes and is not to scale. Measurements of rooms, doors, windows, and any items are approximate and no responsibility is taken for any error, omission or mis-statement. Icons of items such as bathroom suites are representations only and may not look like the real items. Made with Made Snappy 360.

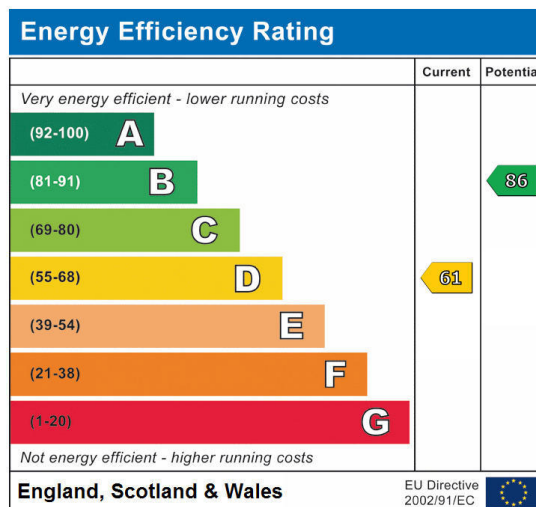

East Terrace, Choppington, Northumberland, NE62 5UJ

Contact your local branch today for more information on this property:

95 Station Road, Ashington, Northumberland, NE63 8RS, Tel: 01670 568096, ashington@pattinson.co.uk, www.pattinson.co.uk

These particulars, whilst believed to be accurate are set out as a general outline only for guidance and do not constitute any part of an offer or contract. Intending purchasers should not rely on them as statements of representation of fact, but must satisfy themselves by inspection or otherwise as to their accuracy. No person in this firm's employment has the authority to make or give any representation or warranty in respect of the property.

