


3 bed end of terrace house to buy in NE31

Buchanan Street, Hebburn
Tyne and Wear, NE31 1NB

£139,000

- ✓ THREE BEDROOM END OF TERRACE
- ✓ TWO BATHROOMS
- ✓ MODERN KITCHEN DINER WITH INTEGRATED APPLIANCES

FOR
SALE

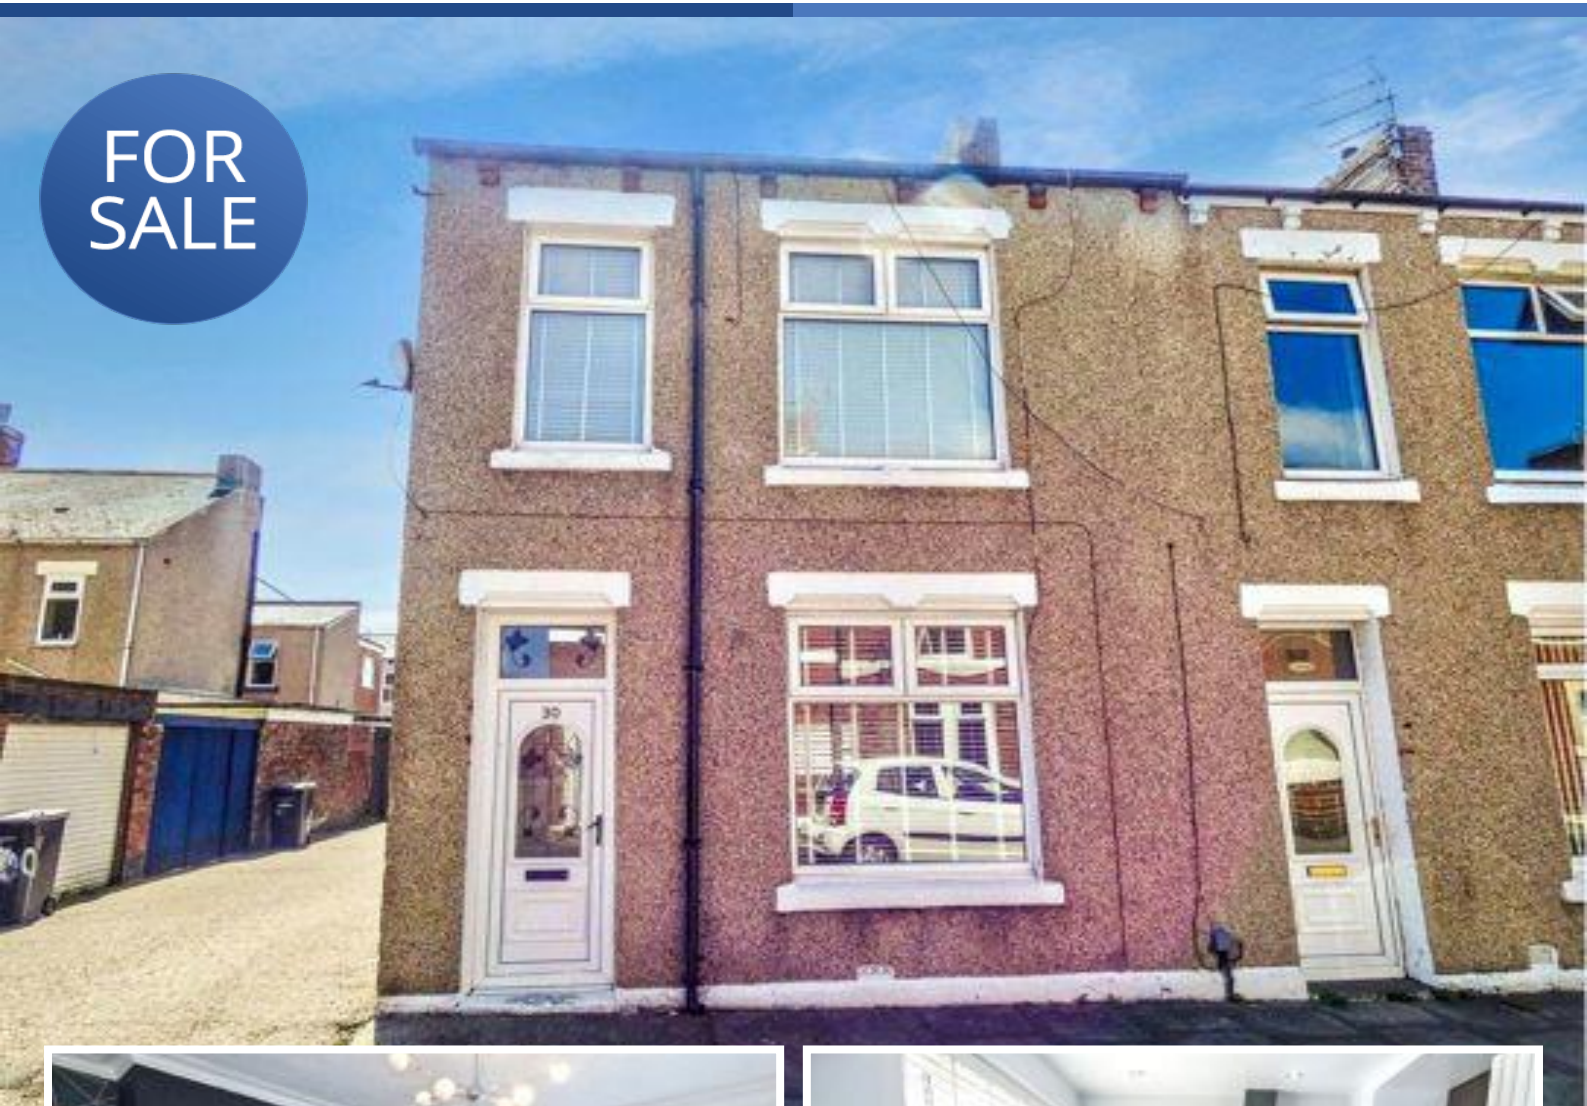

Summary

- Property Type: End of terrace house - Bedrooms: 3 - Parking: On Street - Central Heating: Gas
- Price: £139,000
- Tenure: Freehold

Description

Pattinson Estate Agents welcome to the market this Three Bedroom Family Home situated on Buchanan Street, Hebburn.

Ideally located for an array of schools, walking distance to local amenities including Mountbatten Shopping Centre, Hebburn Hub Sports and Leisure facilities, Restaurants, Hebburn Park moreover Hebburn Metro Station for onward journeys to Newcastle City Centre, South Shields and connections to Sunderland City Centre. Road links to A1, A19 to the South and Tyne Tunnel to much of the North East.

Briefly comprising of; Entrance/Hallway, Lounge, Dining Room, Kitchen, Family Bathroom. To the First floor lies Three Bedrooms and an En-suite to Bedroom Two and to the second floor a there is a converted Loft Space. Externally to the rear there is a Private Enclosed Walled Garden with gated access to rear lane.

Additional Benefits: Kitchen with Integrated appliances, Modern Bathroom and Tastefully Decorated Throughout.

To arrange a viewing please call PATTINSON JARROW: 0191 489 7431 or email: jarrow@pattinson.co.uk

Council Tax Band: A

Tenure: Freehold

EPC Rating: E

Construction materials: Brick and block

Roofing type: Clay tiles

Electric: National Grid

Water: Direct mains water

Sewerage: Standard UK domestic

Air conditioning: No

External Front



Entrance

3.40m x 0.90m (11'1" x 2'11")

UPVC part glazed door leading to entrance, solid wood flooring, gas central heating radiator, stairs to first floor, door to;

Lounge

3.40m x 3.70m (11'1" x 12'1")

Double glazed window to front aspect, gas fire and feature surround, gas central heating radiator, double doors leading to Dining Room;



Dining Room

3.70m x 3.70m (12'1" x 12'1")

Solid wood flooring, built in storage, gas central heating radiator, opening to Kitchen, double doors to;



Dining Room.



Kitchen

3.40m x 4.30m (11'1" x 14'1")

A range of high gloss white wall and base units with contrasting square edge work surfaces, 1.5 composite sink with mixer tap over, built in electric oven and microwave, electric hob with extractor over, integrated, washing machine, Integrated dishwasher, integrated fridge freezer, upright gas central heating radiator, recess lighting, composite vinyl flooring, double glazed window to rear aspect, UPVC part glazed door leading to rear Court Yard, door to;



Kitchen.



Family Bathroom

1.50m x 1.50m (4'11" x 4'11")

A suite comprising of; left P shaped bath with hand held shower over, combination vanity wash hand basin and W/C, wall mounted combination illuminated mirror and storage, extractor, recess lighting, composite vinyl flooring, double glazed window to side aspect;



First Floor Landing

4.00m x 1.80m (13'1" x 5'10")

Double glazed window to rear aspect, doors to;

Bedroom One

3.70m x 2.80m (12'1" x 9'2")

Double glazed window to front aspect, gas central heating radiator, built in sliding wardrobes, laminated flooring;



Bedroom Two

4.00m x 2.40m (13'1" x 7'10")

Double glazed window to rear aspect, gas central heating radiator, built in wardrobes, door to;



Bedroom Two En-Suite

2.10m x 0.60m (6'10" x 1'11")

A suite comprising of; Shower cubicle with bi folding doors and mains shower over, wall mounted wash hand basin, W/C, extractor;



Bedroom Two En-suite.



Bedroom Three

3.70m x 1.60m (12'1" x 5'2")

Double glazed window to front aspect, gas central heating radiator;



Loft Space

4.90m x 2.40m (16'0" x 7'10")

Velux tilting skylight, gas central heating radiator, under eave storage;



External Rear

Private enclosed walled garden, gated access to rear lane, artificial turf, external water source, external lighting, external power source;


External Rear (Additional)






Ground Floor

Floor area 49.9 sq.m. (537 sq.ft.) approx

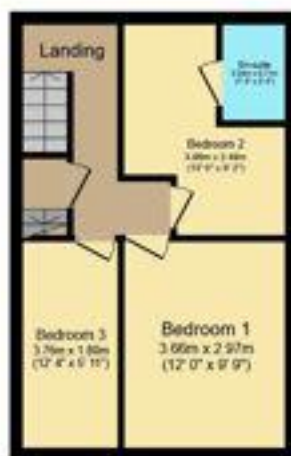

First Floor

Floor area 33.7 sq.m. (363 sq.ft.) approx

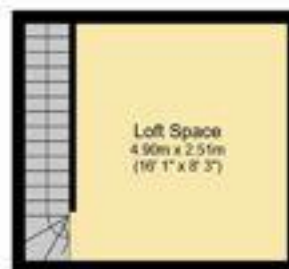

Loft Floor

Floor area 18.9 sq.m. (204 sq.ft.) approx

Total floor area 102.6 sq.m. (1,104 sq.ft.) approx

This plan is for illustration purposes only and may not be representative of the property. Plan not to scale.

Powered by audioagent.com

Energy Efficiency Rating		
	Current	Potential
Very energy efficient - lower running costs		
(92-100) A		
(81-91) B		
(69-80) C		77
(55-68) D		
(39-54) E	47	
(21-38) F		
(1-20) G		
Not energy efficient - higher running costs		
England, Scotland & Wales		
EU Directive 2002/91/EC		

Buchanan Street, Hebburn, Tyne and Wear, NE31 1NB

Contact your local branch today for more information on this property:

67 Ellison Street, Jarrow, South Tyneside, Tyne & Wear, NE32 3JU, Tel: 0191 4897431, www.pattinson.co.uk

These particulars, whilst believed to be accurate are set out as a general outline only for guidance and do not constitute any part of an offer or contract. Intending purchasers should not rely on them as statements of representation of fact, but must satisfy themselves by inspection or otherwise as to their accuracy. No person in this firm's employment has the authority to make or give any representation or warranty in respect of the property.

