


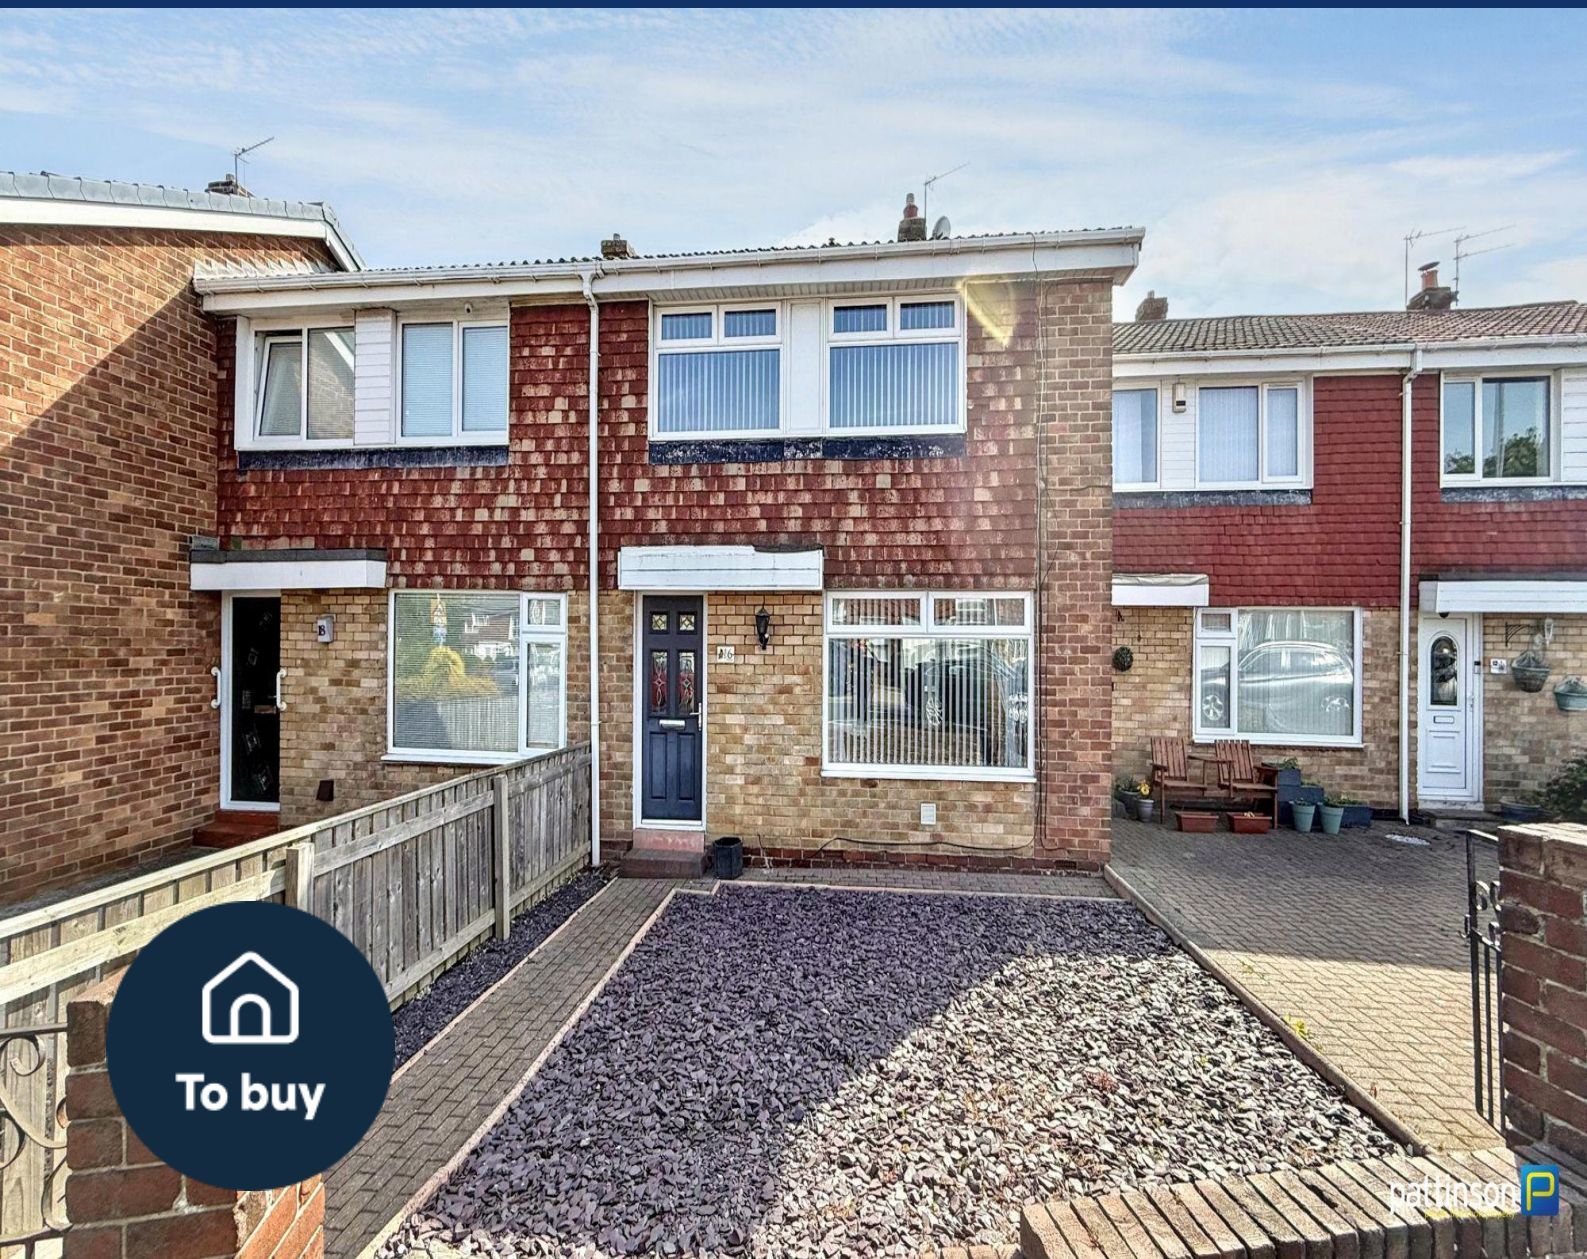

3 bed terraced house to buy in

College Road, Ashington,
Northumberland, NE63 0TU

£124,950

 x3  x1  x1

Tenure

Freehold

Garage parking

Property features

- ✓ Terraced House
- ✓ Three Bedrooms
- ✓ Perfect First Time Buy
- ✓ Modern Kitchen & Bathroom
- ✓ EPC Rating C

Key Information

- ✓ Council Tax: Band A
- ✓ EPC Rating: C
- ✓ Heating supply: Gas
- ✓ Electric supply: National Grid
- ✓ Water supply: Direct mains water
- ✓ Mobile signal: Good

Arrange a viewing

Garreth Young
Branch Manager
Ashington

01670 568096
ashington@pattinson.co.uk

- ✓ Flexible viewing slots
- ✓ Accompanied viewings

Description

TERRACED HOUSE - THREE BEDROOMS - UPGRADED INTEGRATED KITCHEN - DINING AREA - UTILITY - MODERN BATHROOM - VERY WELL PRESENTED - PERFECT FIRST TIME BUY - GARDEN - GARAGE - VIEW NOW!

Pattinson Estate Agents are delighted to welcome to the sales market this three bedroom terraced house situated on College Road in Ashington, Northumberland. A popular location which is ideally placed for access to Duke's primary and secondary schools, shops, supermarkets, leisure facilities and travel links including the new train station which links directly into Newcastle city centre. The beautiful North East coastline sits just two miles to the east and Newbiggin By The Sea is within walking distance.

This beautifully presented home is warmed via gas central heating (combi boiler) and benefits from Upvc double glazing throughout. As we anticipate a high level of interest, early viewings are essential to avoid disappointment.

Briefly comprising; entrance hallway, lounge, dining area, kitchen and utility. To the first floor master bedroom with fitted furniture, a second double bedroom, one single bedroom and bathroom. Externally to the front a low maintenance garden with dwarf wall and gated access. To the rear a pleasant enclosed garden with patio area, lawn, shed, new fencing and access gate to the rear. There is a single garage in a block to the rear and ample on street parking to the front.

To arrange your viewing please contact our Ashington Team

Council Tax Band: A

Tenure: Freehold

Price: £124,950

Property Type: Terraced House

Parking: Garage, On Street

Construction materials: Brick and block

Roofing type: Slate tiles

Heating: Gas

Electric: National Grid

Water: Direct mains water

Sewerage: Standard UK domestic

Mobile signal coverage: Good

Entrance Hallway

Via main access door to the front. Stairs to the first floor, wood effect flooring, radiator.



Entrance Hallway Additional



Lounge

4.20m x 4.09m (13'9" x 13'5")

Window to the front with fitted vertical blinds, wall mounted TV point, understair storage cupboard, wood effect flooring, open aspect into the dining area, radiator.



Lounge Additional



Kitchen/Diner

5.14m x 2.65m (16'10" x 8'8")

Window oveelooking the rear garden with fitted rollerblind. A modern fitted kitchen with a range of white wall, floor and drawer units with brushed steel handles, wood square edge worktops and tiled splashbacks, one and a half bowl sink and drainer with mixer tap, integrated electric oven, grill and hob with brushed steel extractor over, integrated fridge/freezer and integrated dishwasher. Wood effect flooring, spotlights to the ceiling.



Kitchen Area



Dining Area

Sliding patio doors into the utility, white vertical radiator, wood effect flooring, open aspect into the kitchen.



Dining Area Additional



Utility Room

2.15m x 2.04m (7'0" x 6'8")

Upvc construction with dwarf wall. Secure access door into the rear garden.



First Floor Landing

Black balustrade and handrail.



Master Bedroom

3.66m x 3.07m (12'0" x 10'0")

Window to the front with fitted vertical blinds. A range of fitted furniture including wardrobes, drawers, shelving and overhead storage. Radiator.



Master Bedroom Additional



Bedroom Two

3.17m x 2.68m (10'4" x 8'9")

Window to the rear with fitted vertical blinds, built in storage cupboard housing the gas combi boiler, radiator.



Bedroom Two Addiitonal



Bedroom Three

2.73m x 1.86m (8'11" x 6'1")

Window to the front with fitted vertical blinds, loft access hatch to the ceiling, radiator.
Currently used as a dressing room.



Bathroom

1.83m x 1.60m (6'0" x 5'2")

Frosted window to the rear. Fitted with a three piece white suite comprising L-shaped panelled bath with shower over and glass screen door, pedestal wash hand basin and push flush w.c. Fully tiled walls and floor, radiator.



Rear Garden




Rear Elevation




Front Garden



Approx Gross Internal Area
77 sq m / 827 sq ft

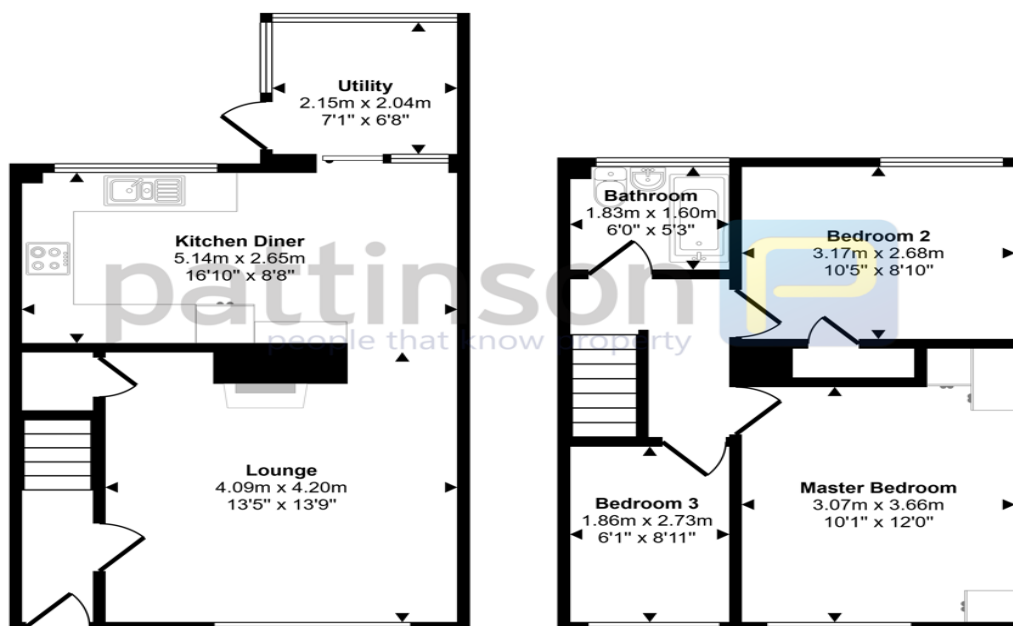

This floorplan is only for illustrative purposes and is not to scale. Measurements of rooms, doors, windows, and any items are approximate and no responsibility is taken for any error, omission or mis-statement. Icons of items such as bathroom suites are representations only and may not look like the real items. Made with Made Snappy 360.

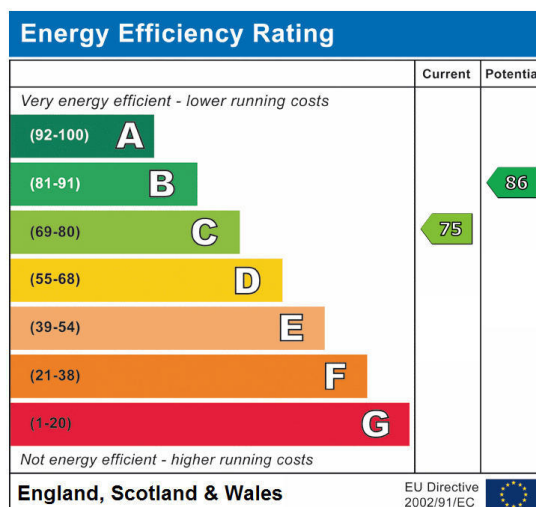

College Road, Ashington, Northumberland, NE63 0TU

Contact your local branch today for more information on this property:

95 Station Road, Ashington, Northumberland, NE63 8RS, Tel: 01670 568096, ashington@pattinson.co.uk, www.pattinson.co.uk

These particulars, whilst believed to be accurate are set out as a general outline only for guidance and do not constitute any part of an offer or contract. Intending purchasers should not rely on them as statements of representation of fact, but must satisfy themselves by inspection or otherwise as to their accuracy. No person in this firm's employment has the authority to make or give any representation or warranty in respect of the property.

