


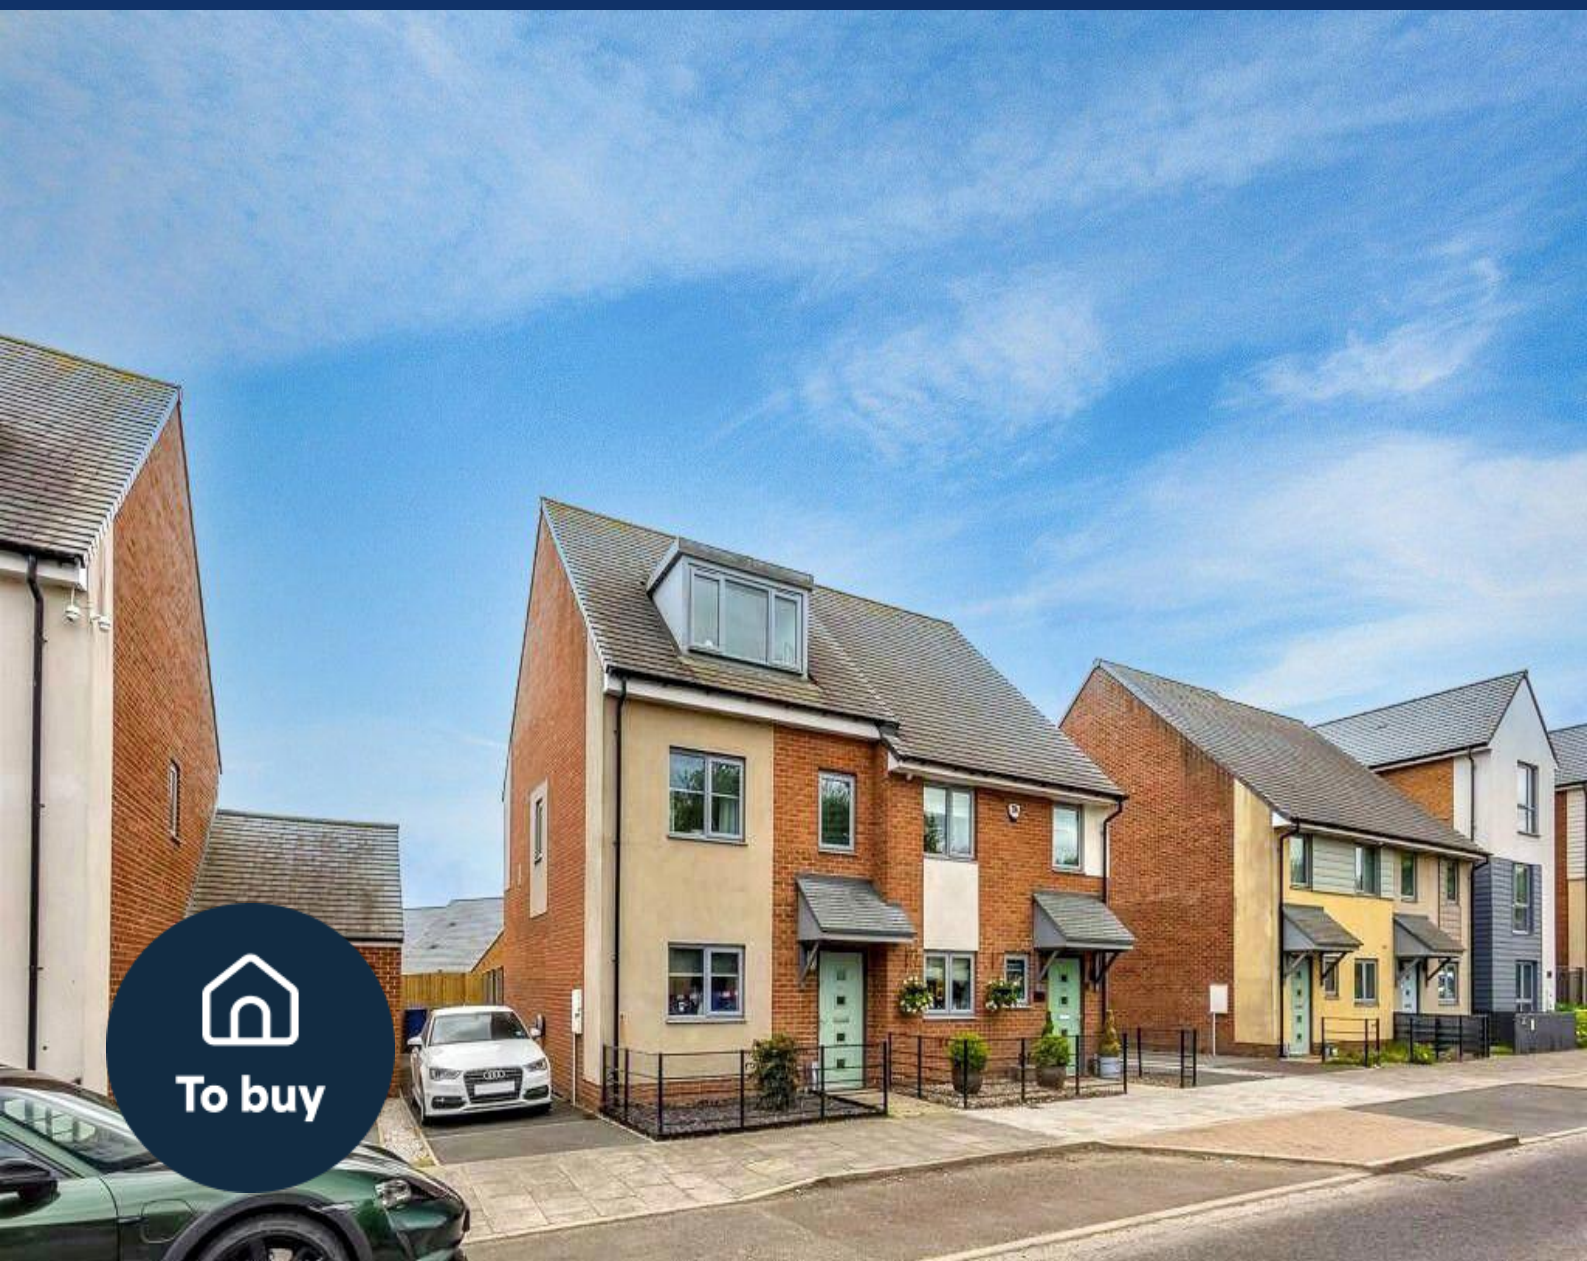

To buy

3 bed semi-detached house to buy in NE15

Armstrong Road, The Rise, Newcastle upon Tyne, Tyne and Wear, NE15 6JE

£199,000

 x 3  x 2  x 1

Tenure

Freehold

Property features

- ✓ Three Bedroom Town House
- ✓ Off Street Parking
- ✓ Sought After Location
- ✓ Well Presented
- ✓ EPC Rating C

Driveway parking

Key Information

- ✓ Council Tax: Band C
- ✓ EPC Rating: C
- ✓ Heating supply: Community Scheme

Arrange a viewing

Darren Porter
Senior Valuer
West Road

0191 2725880
west.road@pattinson.co.uk

- ✓ Flexible viewing slots
- ✓ Accompanied viewings

Description

Three Bedroom Town House – Armstrong Road, The Rise, Newcastle upon Tyne

We are delighted to welcome to the market this modern three-bedroom townhouse, situated on the highly sought-after Rise development in Newcastle upon Tyne. Available with no onward chain, the property offers well-presented accommodation arranged over three floors, together with off-street parking with fast charge electric car charger and a terraced garden to the rear.

The home opens with an entrance hall leading to a modern kitchen with integrated appliances including dishwasher, fridge, freezer, and a brand-new washing machine, which in turn provides access to a spacious lounge overlooking the rear garden. Stairs rise to the first floor where there are two well-proportioned bedrooms and a family bathroom. A further staircase leads to the top floor, which is dedicated to a generous master bedroom complete with its own family bathroom.

With versatile living space, contemporary design and the added benefit of private parking and outdoor space, this property is sure to appeal to first-time buyers, families and investors alike. Early viewing is strongly recommended to appreciate the accommodation on offer.

Council Tax Band: C

Tenure: Freehold

Price: £199,000

Property Type: Semi-detached house

Parking: Driveway

Heating: Community Scheme

Entrance

Kitchen Diner

4.50m x 3.30m (14'9" x 10'9")



Lounge

4.40m x 3.38m (14'5" x 11'1")



Stairs to First Floor



Bedroom One

4.43m x 2.78m (14'6" x 9'1")



Bedroom Two

2.16m x 2.97m (7'1" x 9'8")



Bathroom

1.63m x 2.03m (5'4" x 6'7")



Stairs to Bedroom Three

Master Bedroom (Three)

4.46m x 4.98m (14'7" x 16'4")




Ensuite




External




Approx Gross Internal Area
101 sq m / 1087 sq ft

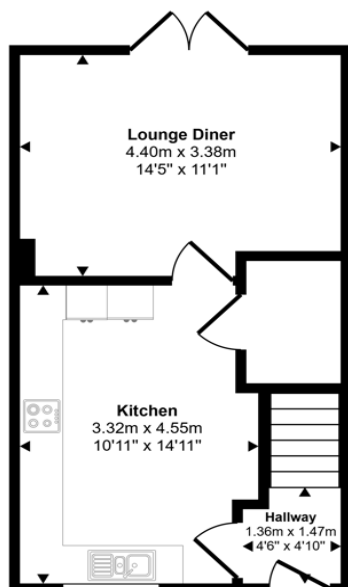

Ground Floor
Approx 36 sq m / 385 sq ft

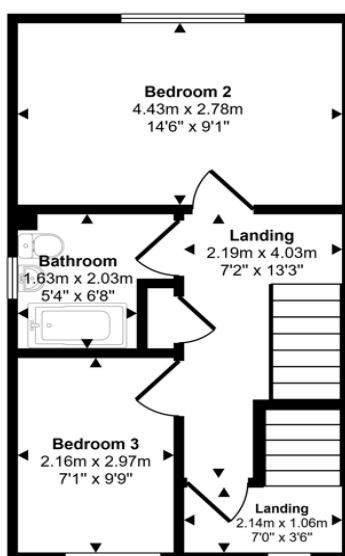

First Floor
Approx 36 sq m / 388 sq ft

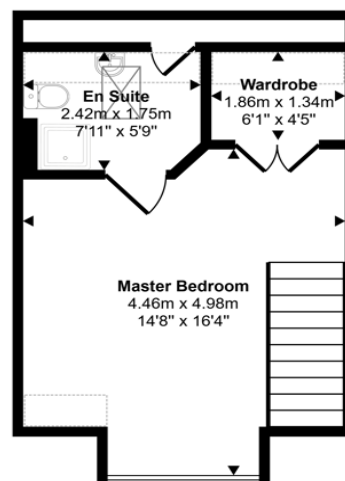

Second Floor
Approx 29 sq m / 314 sq ft

Denotes head height below 1.5m

This floorplan is only for illustrative purposes and is not to scale. Measurements of rooms, doors, windows, and any items are approximate and no responsibility is taken for any error, omission or mis-statement. Icons of items such as bathroom suites are representations only and may not look like the real items. Made with Made Snappy 360.

Energy Efficiency Rating		
	Current	Potential
Very energy efficient - lower running costs		
(92-100) A		
(81-91) B		87
(69-80) C	76	
(55-68) D		
(39-54) E		
(21-38) F		
(1-20) G		
Not energy efficient - higher running costs		
England, Scotland & Wales		EU Directive 2002/91/EC

Armstrong Road, The Rise, Newcastle upon Tyne, Tyne and Wear, NE15 6JE

Contact your local branch today for more information on this property:

**158 West Road, Newcastle Upon Tyne, Tyne & Wear, NE4 9QB, Tel: 0191 2725880,
west.road@pattinson.co.uk, www.pattinson.co.uk**

These particulars, whilst believed to be accurate are set out as a general outline only for guidance and do not constitute any part of an offer or contract. Intending purchasers should not rely on them as statements of representation of fact, but must satisfy themselves by inspection or otherwise as to their accuracy. No person in this firms employment has the authority to make or give any representation or warranty in respect of the property.

